


WILCAB ROAD

(80'± R.O.W VARIES)

44' PVMT

NO DRIVEWAY <80'


NO DRIVE

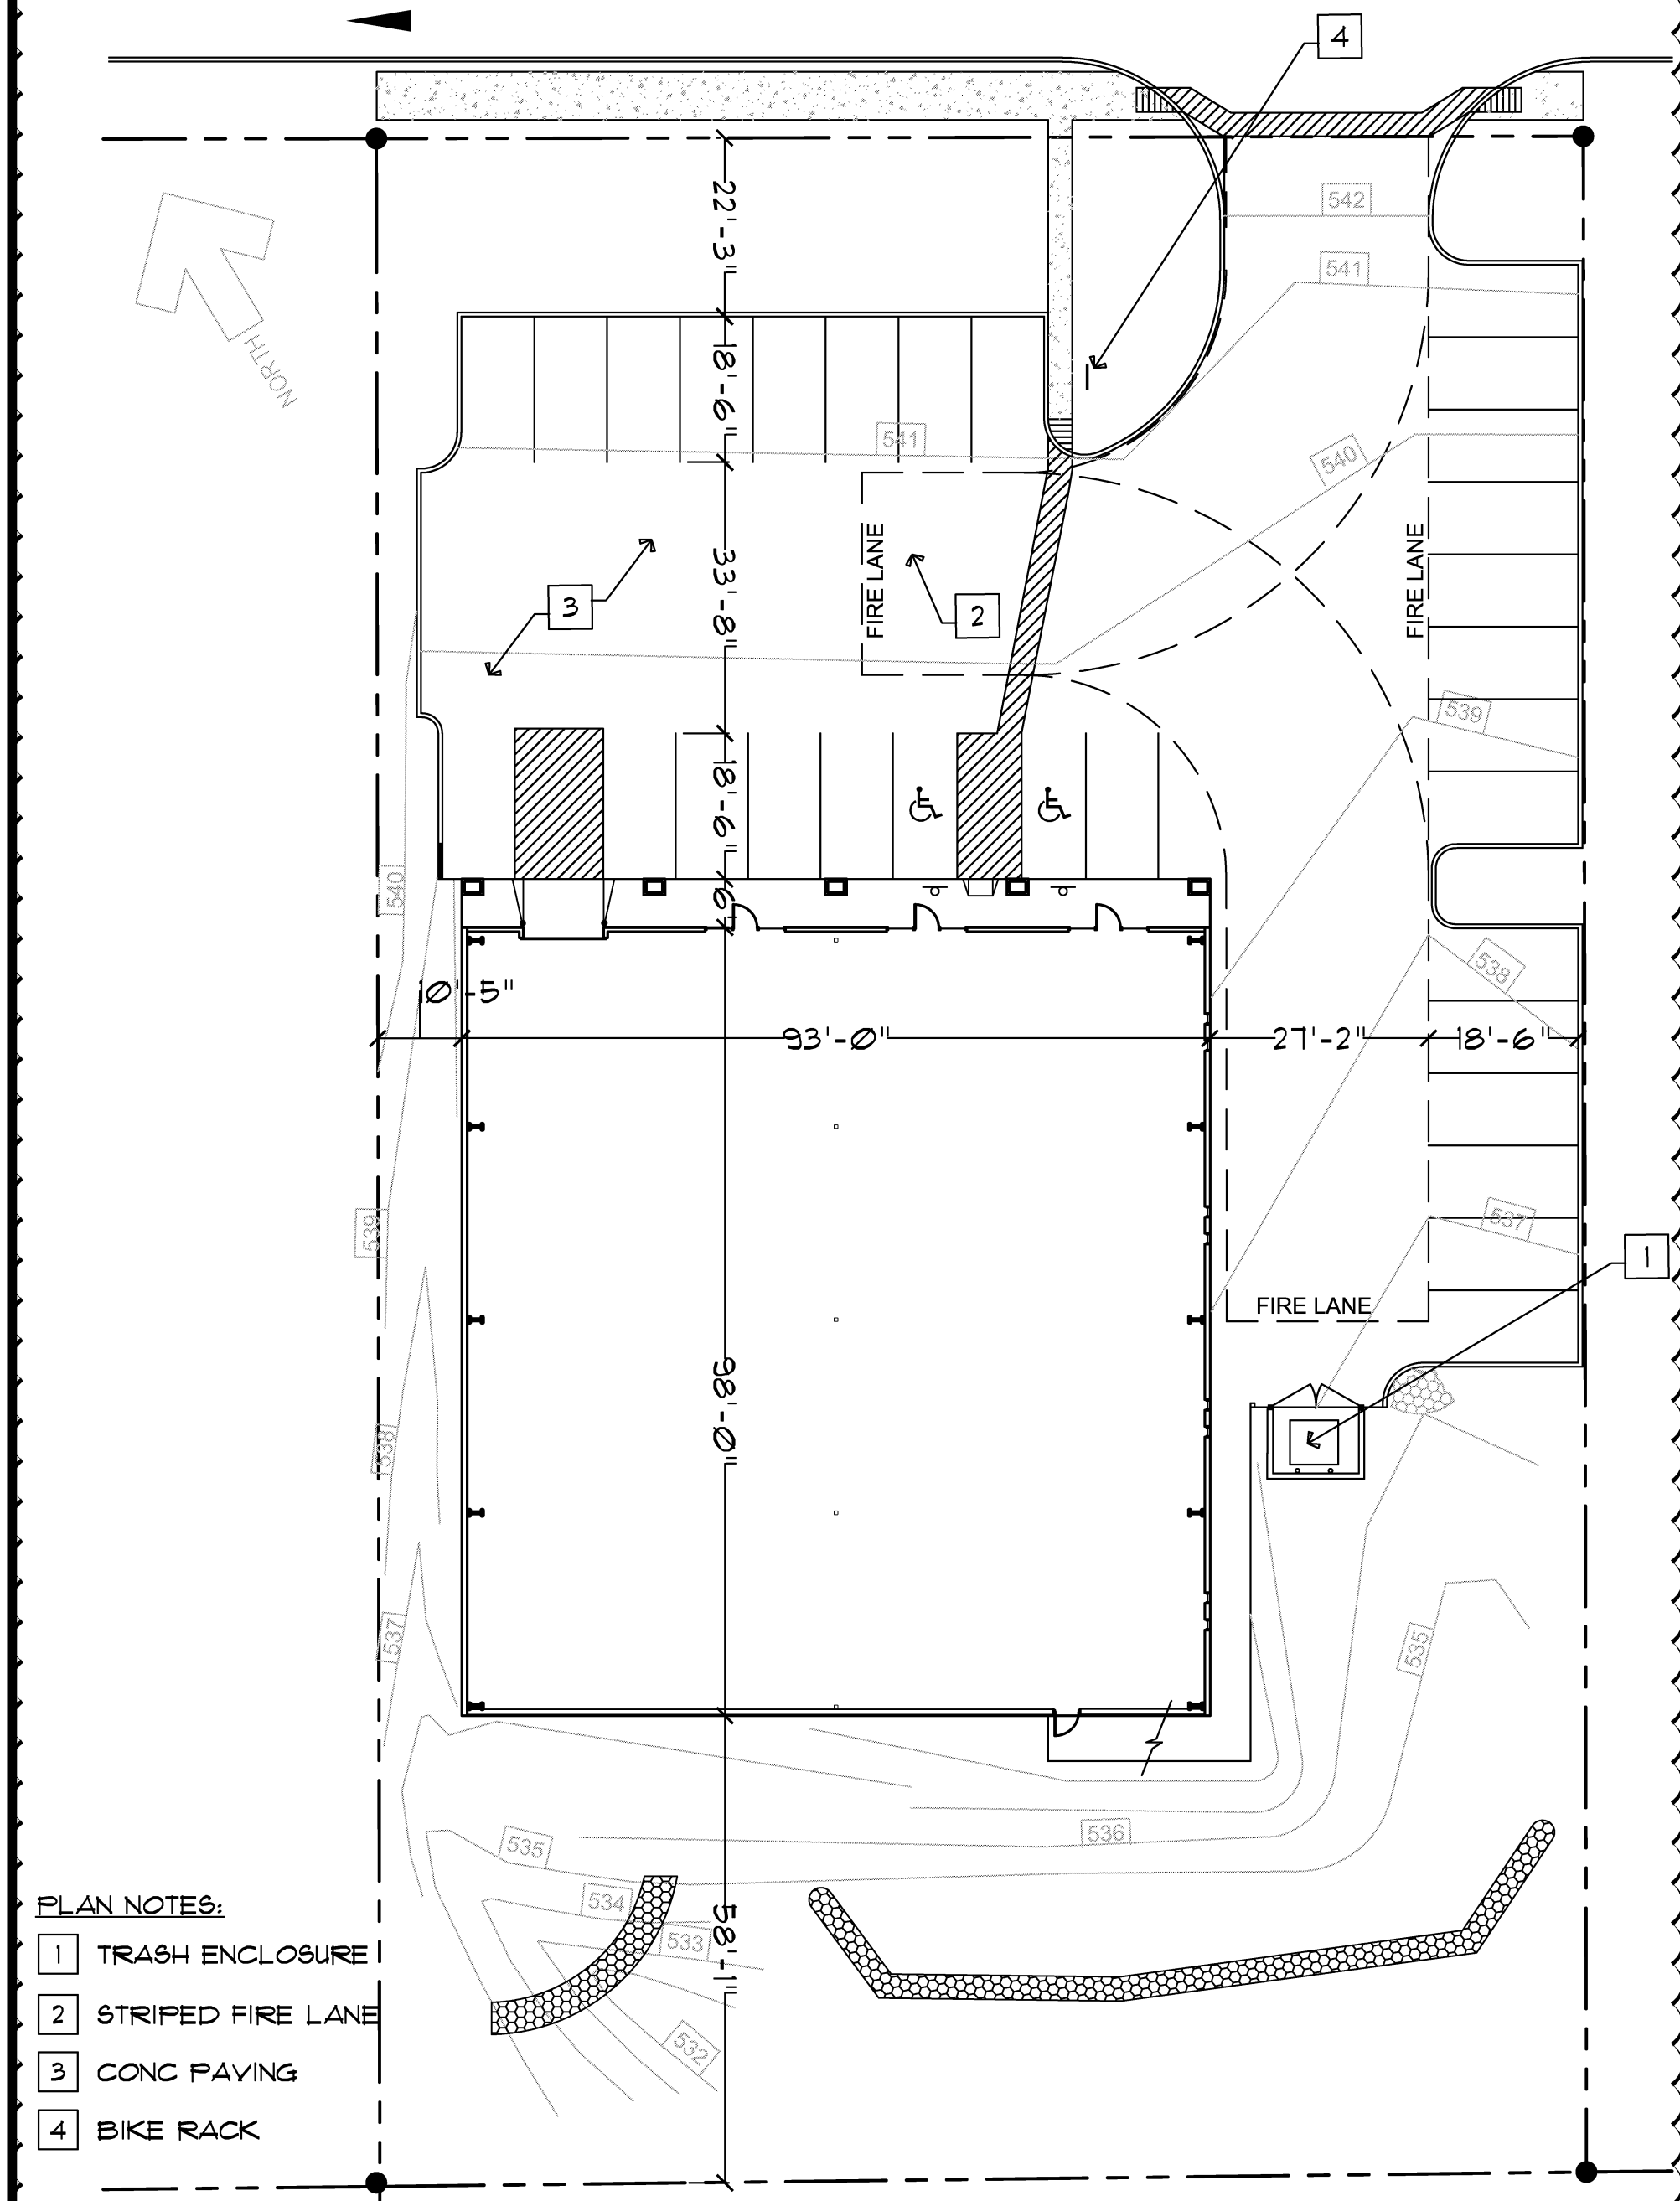

PLAN NOTES:

- 1 TRASH ENCLOSURE
- 2 STRIPED FIRE LANE
- 3 CONC PAVING
- 4 BIKE RACK

1 SITE PLAN
A1 SCALE: 1" = 20'-0"

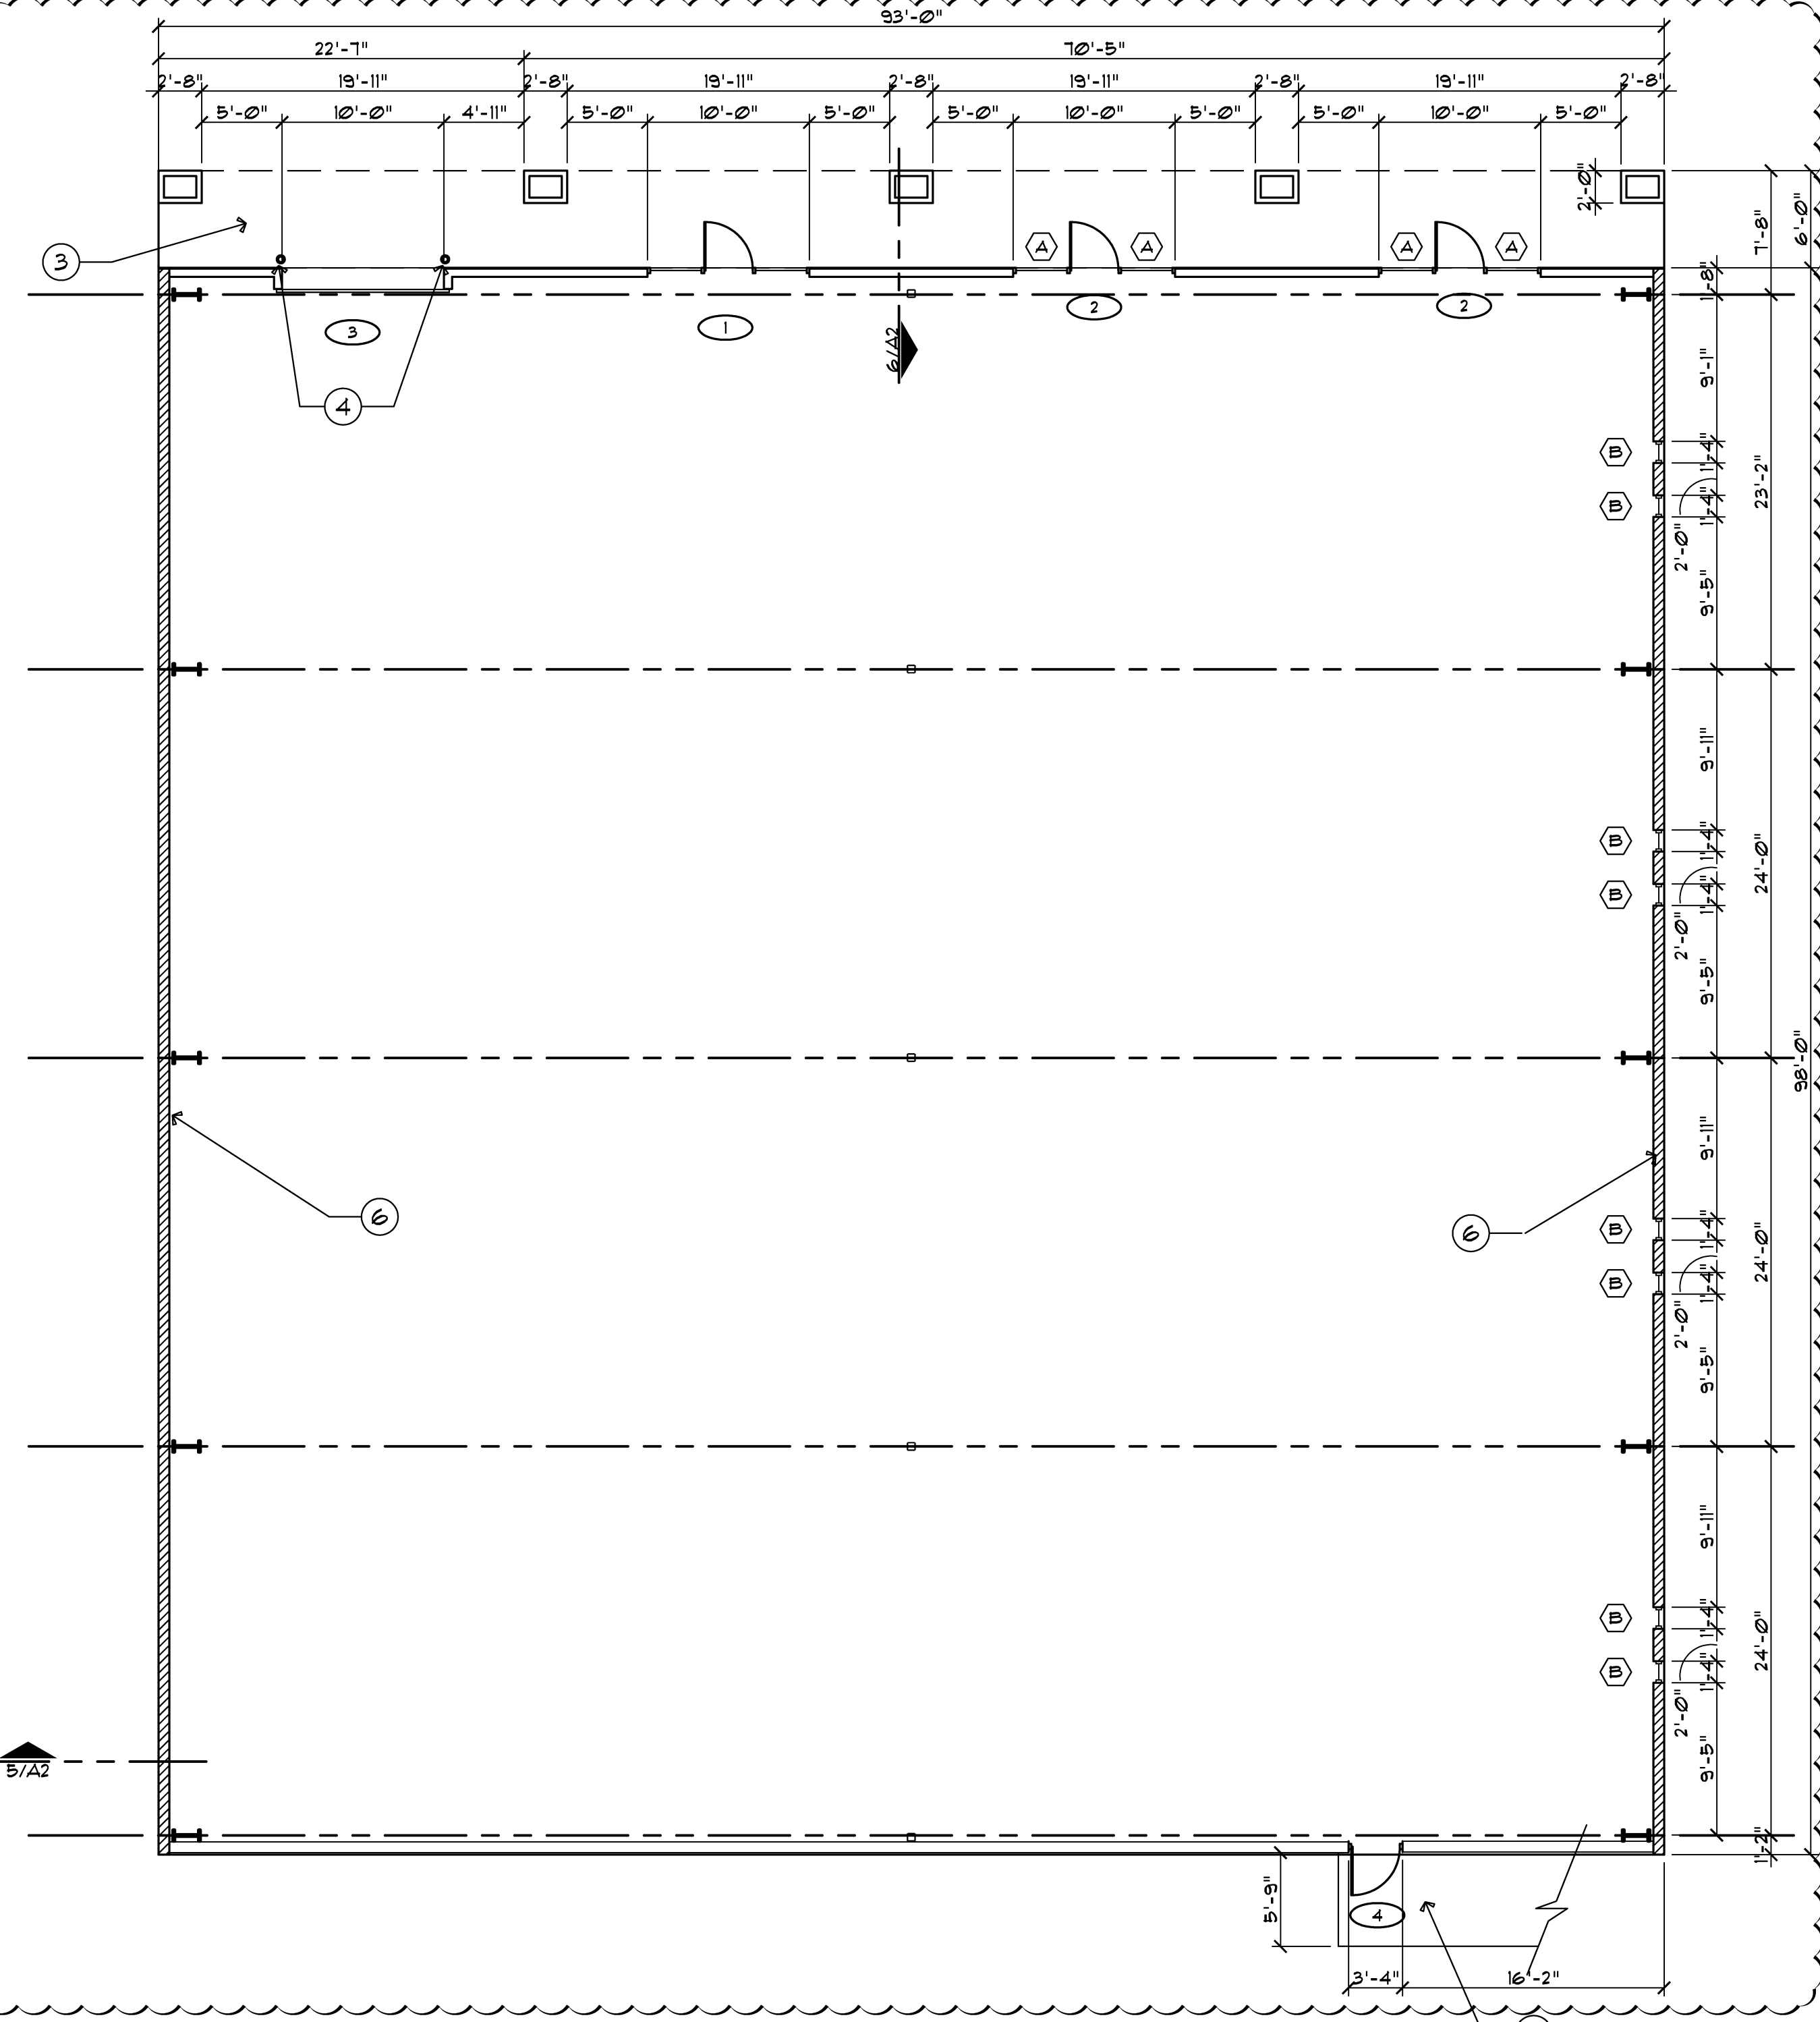

2 FLOOR PLAN
A1 SCALE: 1/8" = 1'-0"



(INFORMATION MOVED TO SHEET T1)

WINDOW SCHEDULE					
MARK	SIZE (R.O.)	TYPE	MAT'L.	FRAME	REMARKS
A	***	STOREFRONT	MTL.	HM.	*** SEE DET. 10/A2
B	1'-4" x 1'-4"	FIXED GLASS	MTL.	HM.	

DOOR SCHEDULE					
MARK	SIZE	TYPE	MAT'L.	FRAME	HARDWARE
1	10'-0" x 10'-0"	OVERHEAD COILING	MTL.	HM.	BY DOOR MFG'R
2	3'-0" x 1'-0"	STOREFRONT	MTL.	HM.	BY DOOR MFG'R
3	3'-0" x 1'-0"	HOLLOW SLAB	MTL.	HM.	SEE SCHEDULE
4	3'-0" x 1'-0"	HOLLOW SLAB	MTL.	HM.	SEE SCHEDULE

HARDWARE


LOCKSET/PASSAGE	VON DUPRIN 88NL OR EQ. LEVER HARDWARE
HINGES	4 - 4 1/2" x 4 1/2" BB BUTT HINGES W/ NON-REMOVABLE PINS
CLOSERS	4110 SERIES LCN
PANIC DEVICE	VON DUPRIN 55 SERIES OR EQ. PUSHBAR
DEADBOLT	SCHLAGE B 160 SINGLE CYLINDER, B162 DOUBLE CYLINDER
WEATHERSTRIPPING	FEMKO #305AR
THRESHOLD	FEMKO #51A OR 271A
FLOORSTOP	IVES 445/446
OR WALLSTOP	IVES 402 1/2 (403 1/2)
FINISH	U826D BRUSHED

GENERAL NOTES


1. CONCRETE MASONRY UNITS TO BE TYPE I MOISTURE CONTROLLED AS DEFINED BY ASTM C90 WITH BED JOINT REINFORCEMENT EVERY 16" VERTICALLY.
2. ALL DOOR HARDWARE TO BE LEVER HANDLE PER ADA/TAS.
3. COORDINATE ALL STRUCTURAL COMPONENTS WITH PREMANUFACTURED BUILDING SUPPLIER.
4. COORDINATE LOCATION OF PLUMBING LEAVE-OUT WITH OWNER.

KEYED NOTES

- 1 PRECAST CONCRETE PANELS ON CONC. PIERS. PIERS @ 5'-0" O.C. PANELS AS TALL AS OPENINGS.
- 2 HANDICAP SIGN. SEE DET. 3/A1.
- 3 6" WIDE CONCRETE SIDEWALK. SLOPE AWAY FROM BUILDING 1/4" PER FOOT.
- 4 BOLLARD. SEE DET. 4/A1.
- 5 CONC. LANDING, MAX. 2% SLOPE TO PARKING LOT SURFACE.
- 6 SIDE WALLS TO BE 8"x8"x16" CMU.

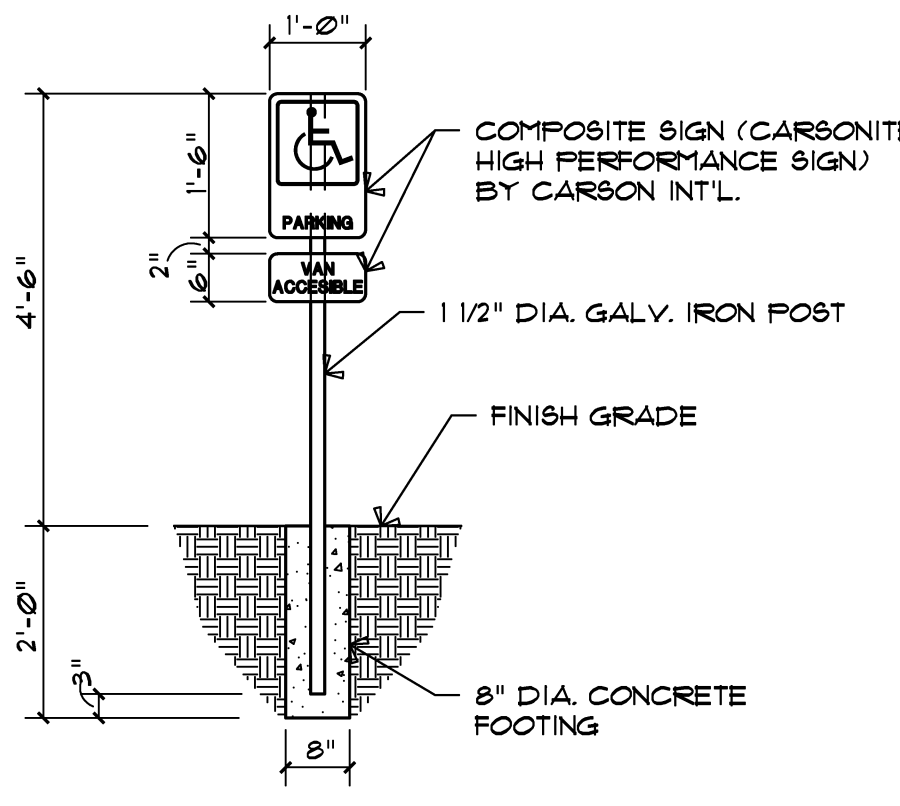


3 HANDICAP SIGN DETAIL
A1 SCALE: 1/2" = 1'-0"

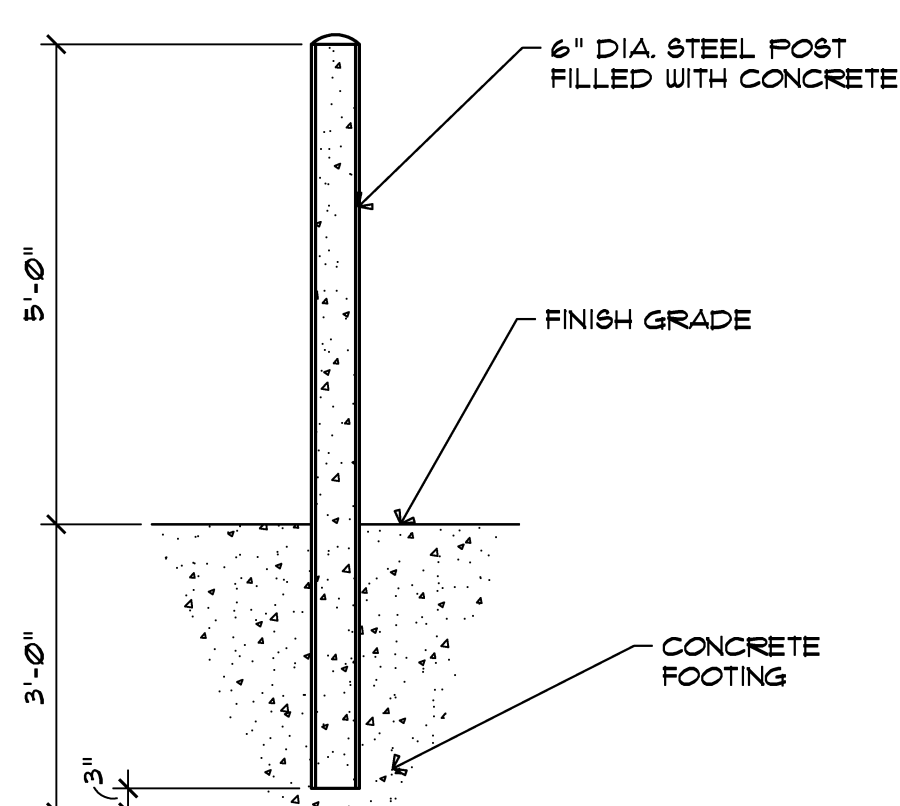

4 BOLLARD DETAIL
A1 SCALE: 1/2" = 1'-0"

HOOVER & ASSOCIATES, INC.
ARCHITECTS & PLANNERS
4105 Medical Parkway, Suite 201 Austin, TX. 78756
512/467-2626
FAX 512/467-2655

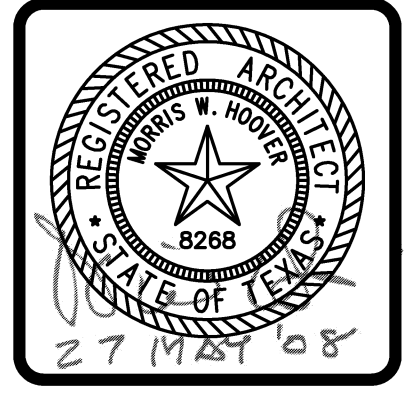

CONTRACTORS SHALL VERIFY ALL CONDITIONS AND DIMENSIONS AT THE JOB SITE AND NOTIFY THE ARCHITECT OF ANY DIMENSIONAL ERRORS, OMISSIONS OR DISCREPANCIES BEFORE BEGINNING OR FABRICATING ANY WORK. DO NOT SCALE THESE DRAWINGS.

Wilcab Warehouse
5817 Wilcab Road
Austin, Texas 78721

REVISIONS	DATE
1 PERMIT REVIEW	6/14/06
2 COA COMMENTS	9/15/06
3 OWNER COMMENTS	4/15/08

PROJECT NO. 0320
CAD FILE 0320A1.dwg
DRAWN BY WC/TO
CHECKED BY MWH
DATE: 12/29/2005
SCALE: AS NOTED

A1
DWG 1 OF 3