


5817 WILCAB ROAD

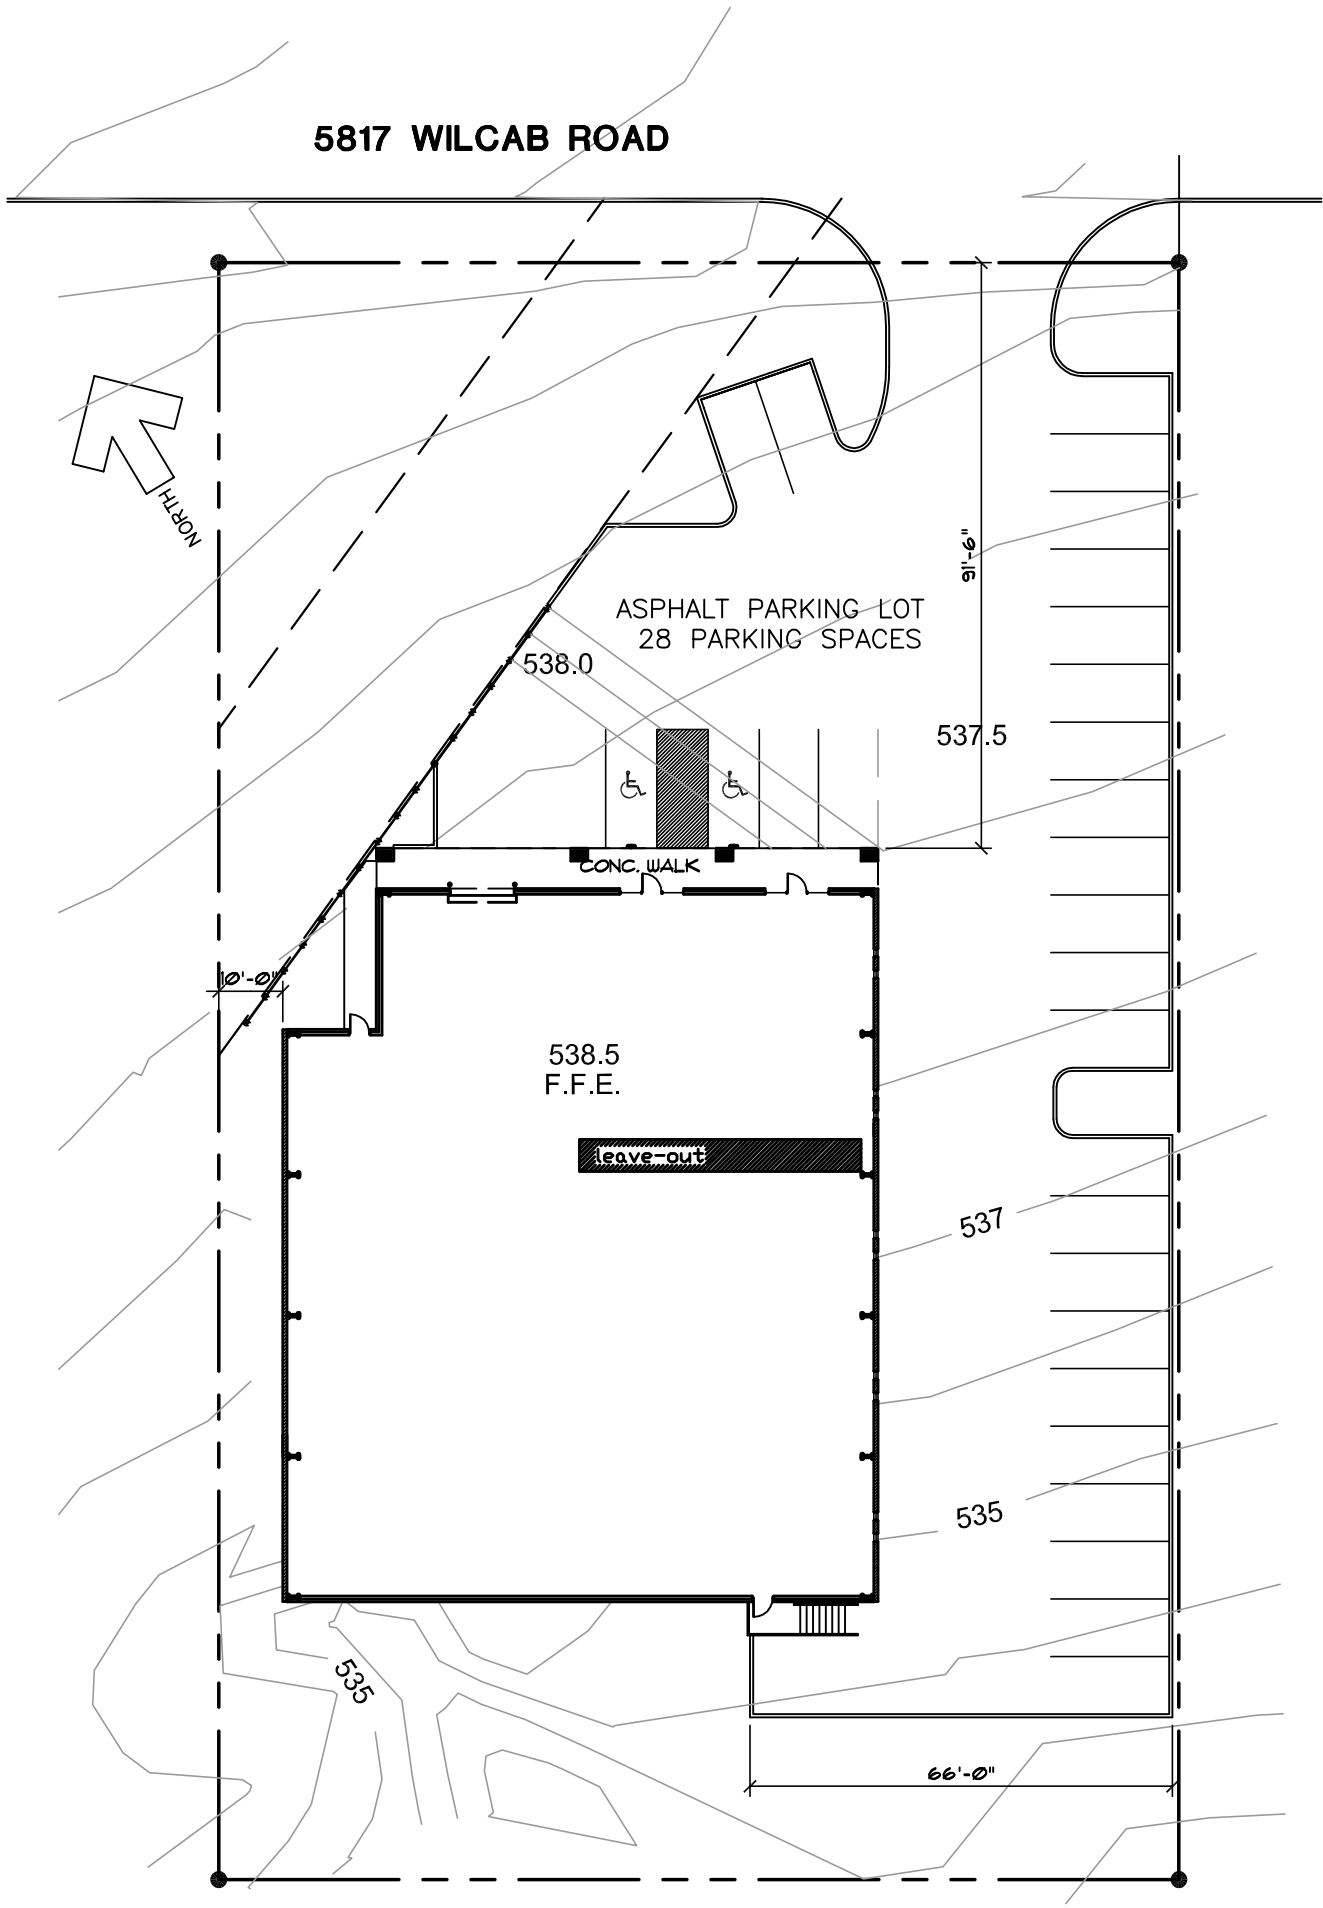

SITE PLAN

SCALE: 1" = 30'-0"



HOOVER & ASSOCIATES, INC.

ARCHITECTS & PLANNERS
4105 MEDICAL PARKWAY, SUITE 201
AUSTIN, TEXAS 78756
512/467-2626 FAX 512/467-2655

WILCAB WAREHOUSE

5817 Wilcab
Austin, TX 78721
Scale: 1" = 30'-0"
6-18-07