




HOOVER & ASSOCIATES, INC.
ARCHITECTS & PLANNERS
4105 MEDICAL PARKWAY, SUITE 201
AUSTIN, TEXAS 78756
512/461-2626 FAX 512/461-2655

WILCAB WAREHOUSE
5817 Wilcab
Austin, TX 78721
Scale: 1" = 10'-0"
6-18-07

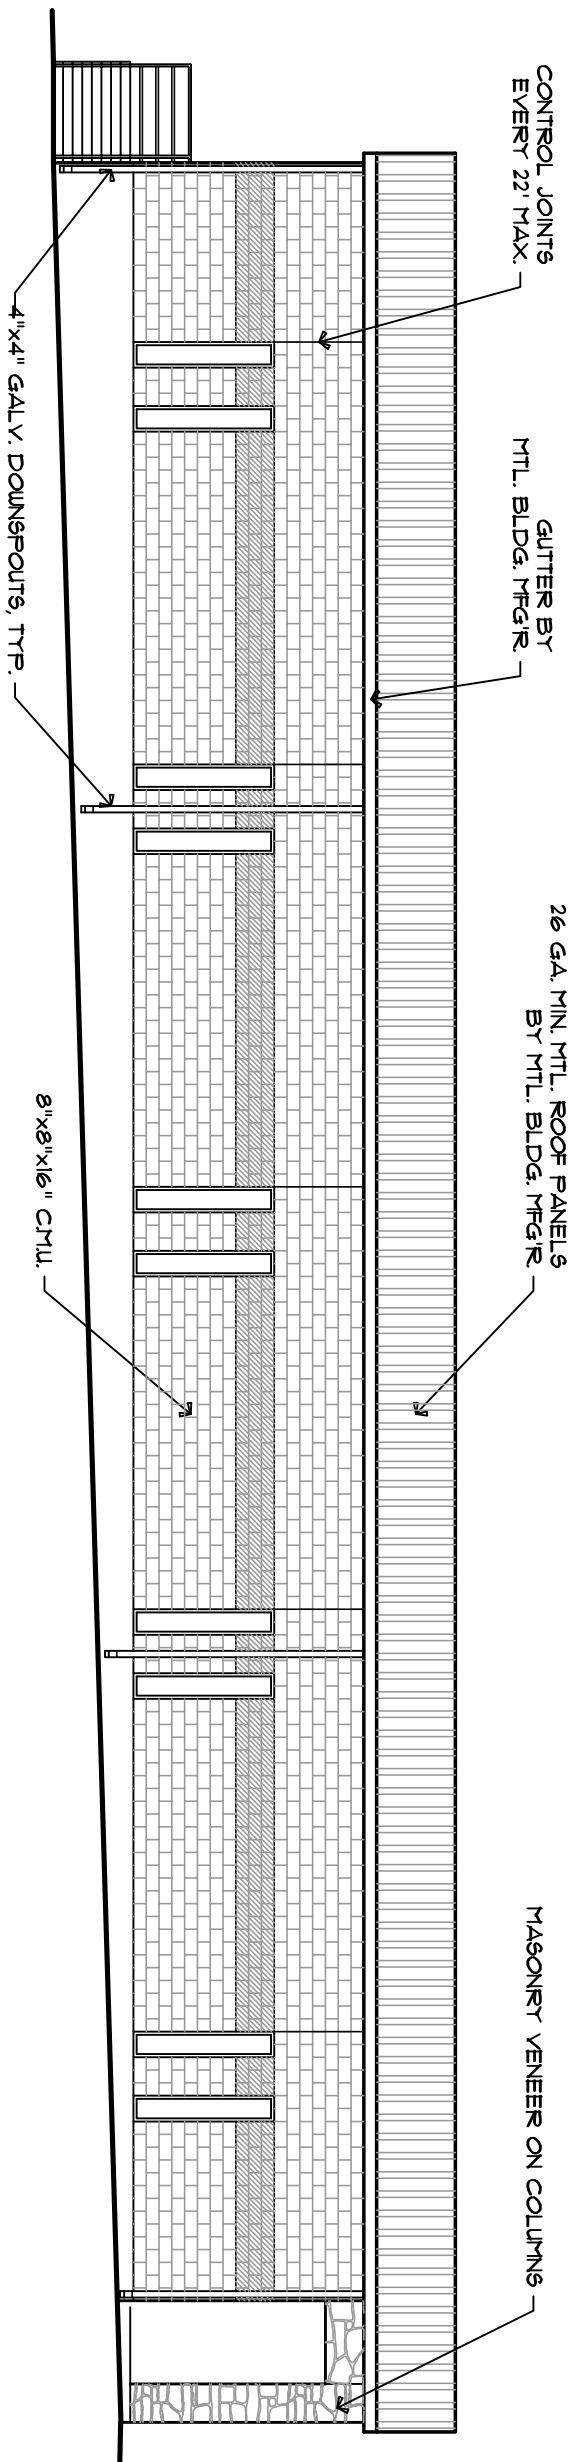

SIDE ELEVATION
SCALE: 1" = 10'-0"